


UPPER FLOOR PLAN

1:100

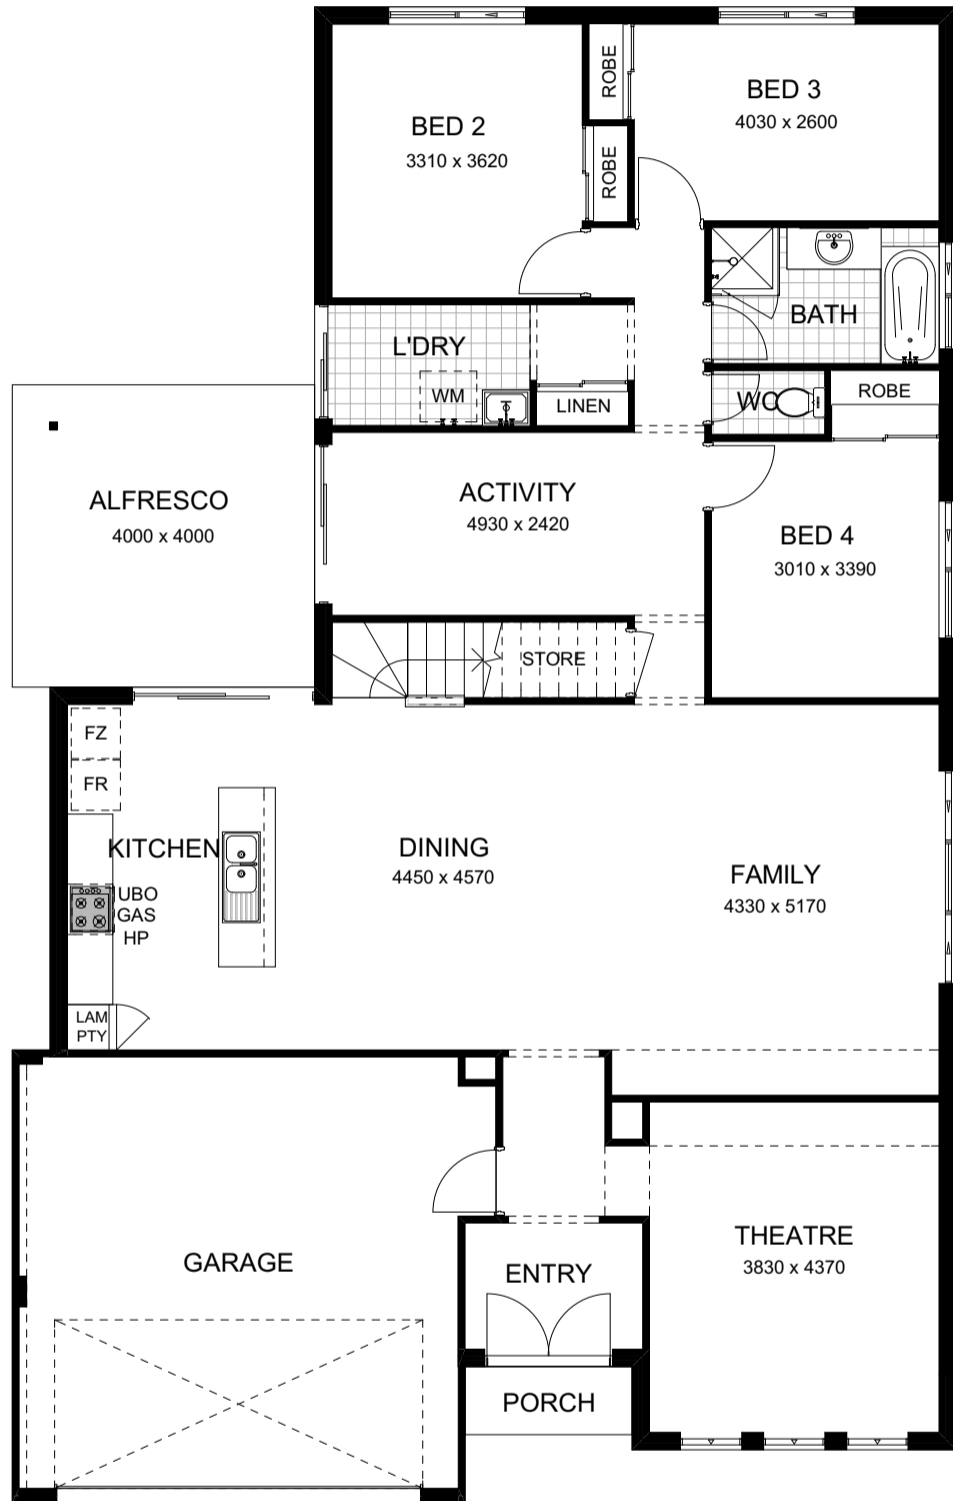

GROUND FLOOR PLAN

1:100